


U	E	F	G	H	total					
GC-D1-2	GC-D1-2	GC-D1-2	GC-D1-2	GC-D1-2	GC-D1-2					
ARTE	ARTE	ARTE	ARTE	ARTE	ARTE					
Nº	Nº	Nº	Nº	Nº	Nº					
I	aa	ab	ac	O	total					
GC-D1-2	GC-D1-2	GC-D1-2	GC-D1-2	GC-D1-2	GC-D1-2					
EQUIPA	EQUIPA	EQUIPA	EQUIPA	EQUIPA	EQUIPA					
Nº	Nº	Nº	Nº	Nº	Nº					
aa	aa	J	K	L	M	N	N	ac	ab	total

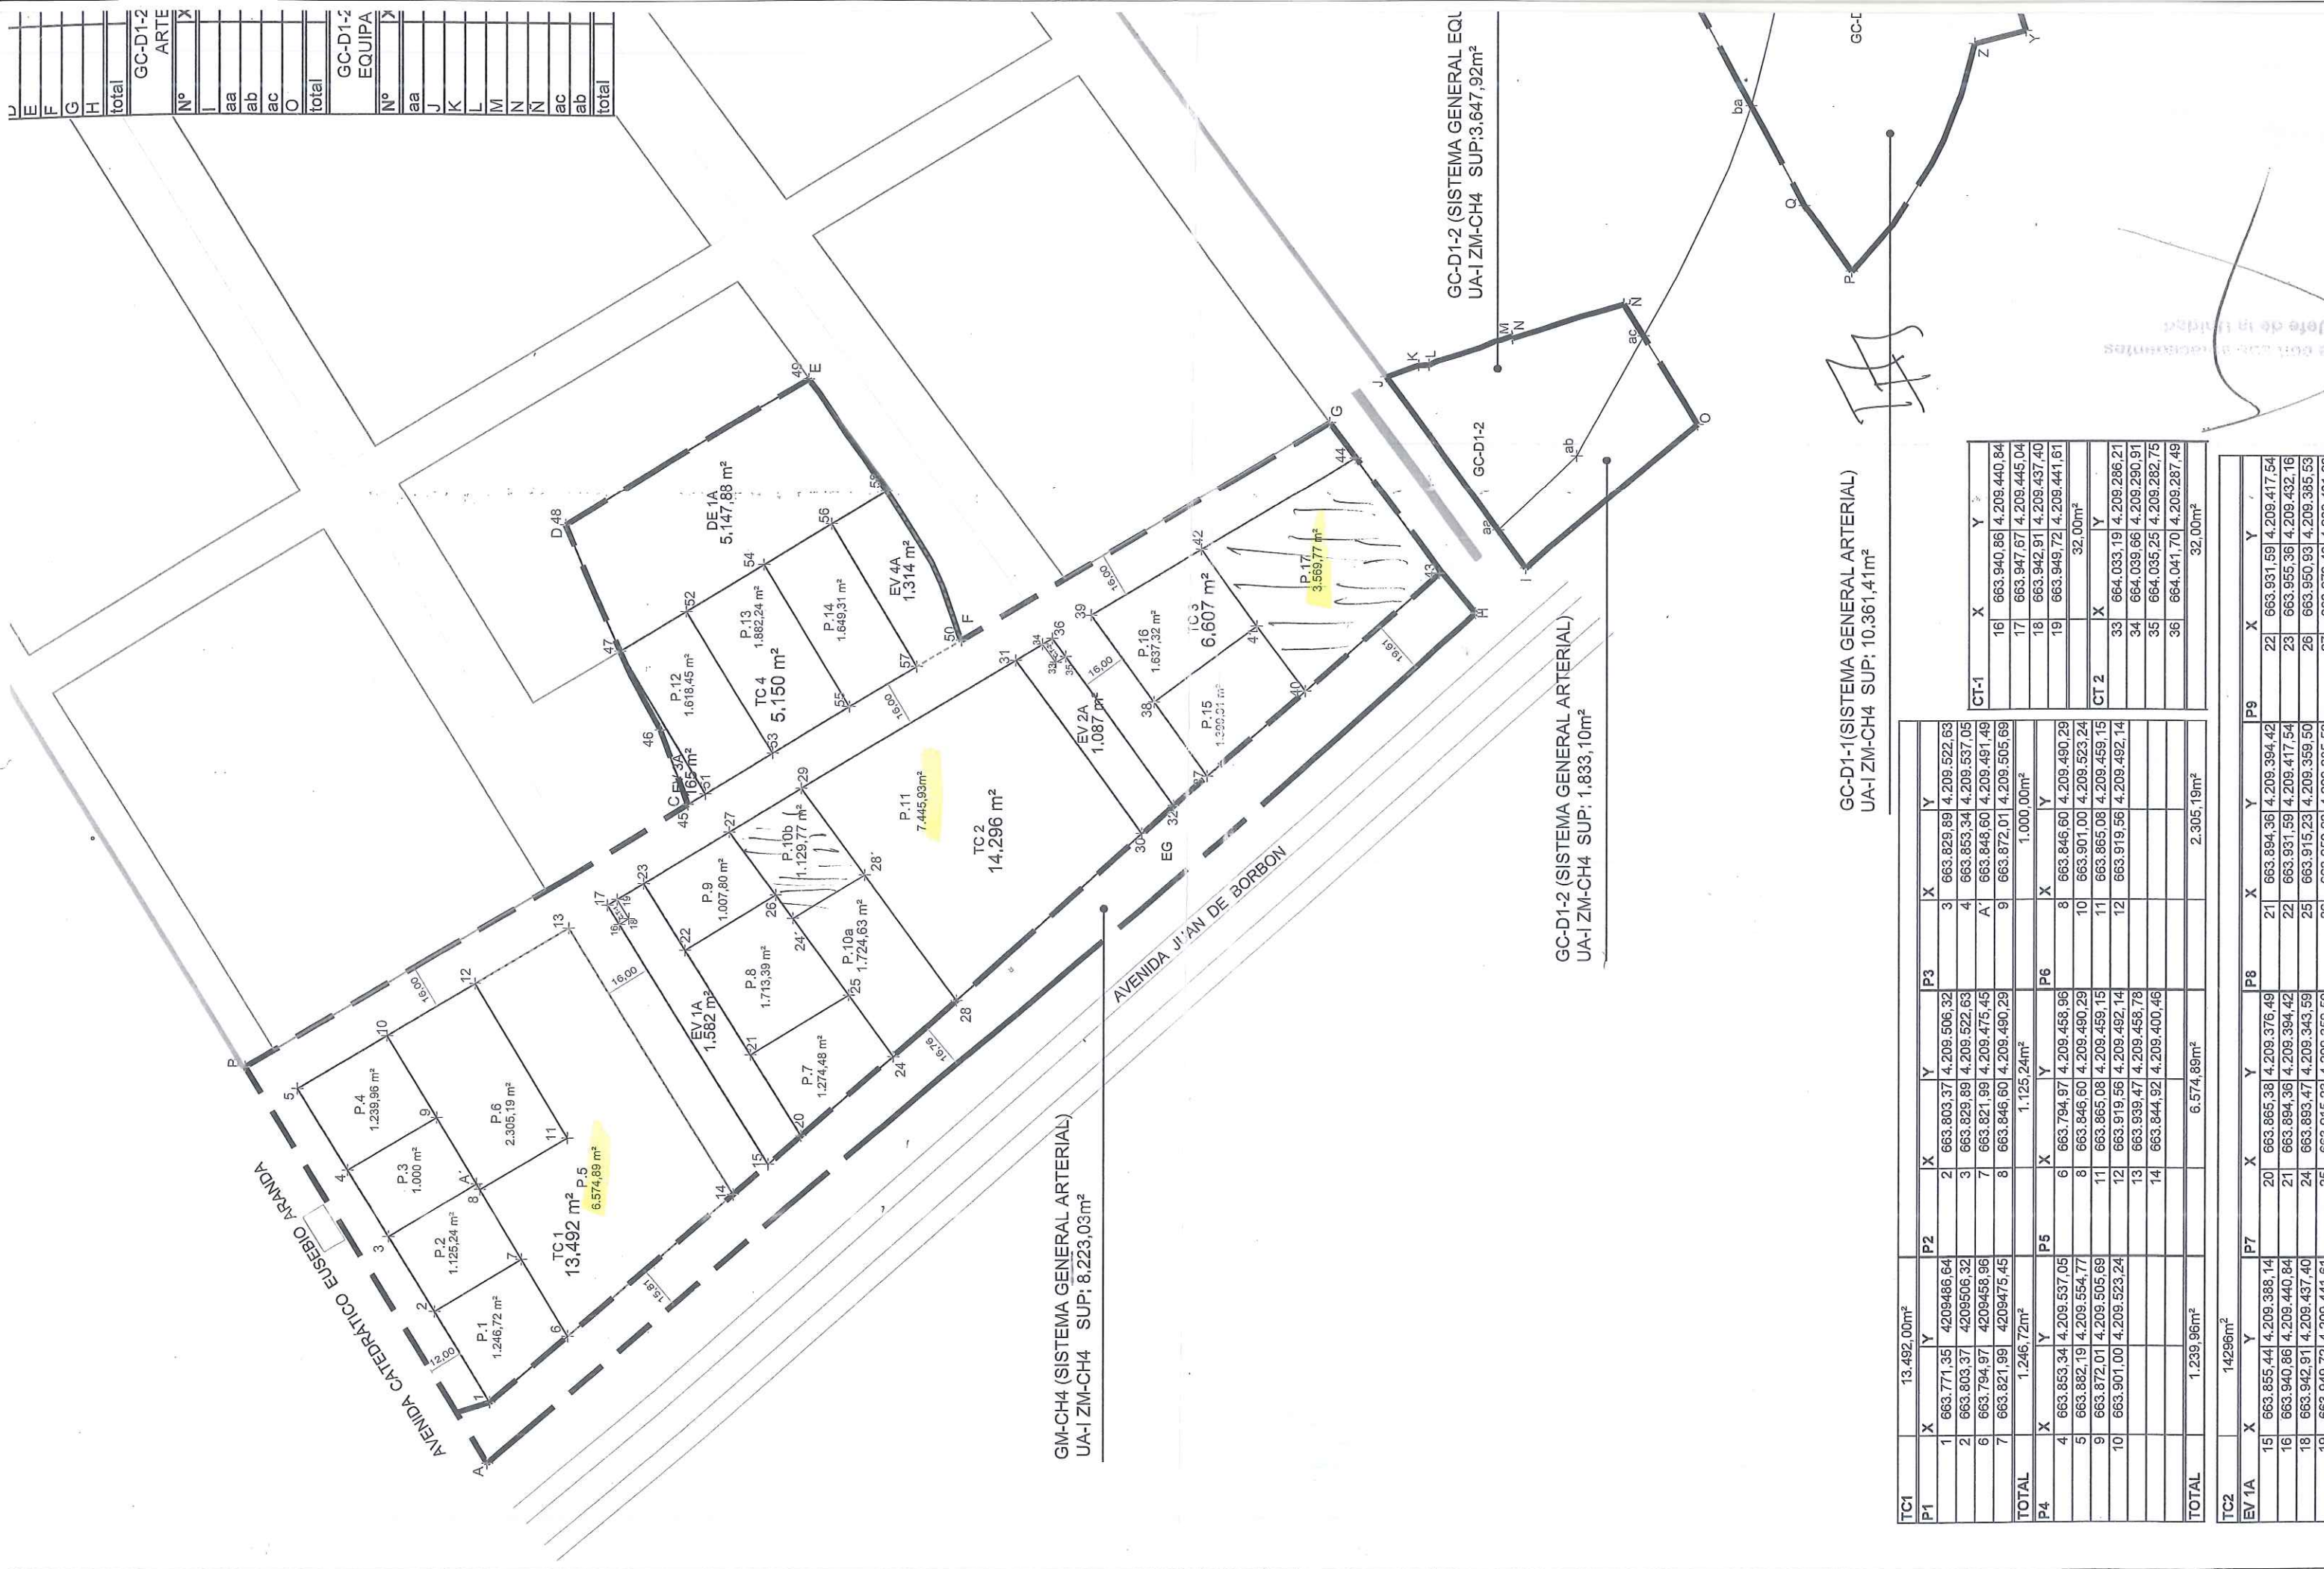

TC1	X	Y	P2	P3	X	Y	X	Y				
P1	1	663.771,35	4209486,64	2	663.803,37	4.209.506,32	3	663.829,89	4.209.522,63			
	2	663.803,37	4209506,32	3	663.829,89	4.209.522,63	4	663.853,34	4.209.537,05			
	6	663.794,97	4209458,96	7	663.821,99	4.209.475,45	A	663.848,60	4.209.491,49			
	7	663.821,99	4209475,45	8	663.846,60	4.209.490,29	9	663.872,01	4.209.505,69			
TOTAL		1.246,72m ²			1.125,24m ²			1.000,00m ²				
P4	X	Y	P5	P6	X	Y	X	Y				
	4	663.853,34	4.209.537,05	6	663.794,97	4.209.458,96	8	663.846,60	4.209.490,29			
	5	663.882,19	4.209.554,77	8	663.846,60	4.209.490,29	10	663.901,00	4.209.523,24			
	9	663.872,01	4.209.505,69	11	663.865,08	4.209.459,15	11	663.865,08	4.209.459,15			
	10	663.901,00	4.209.523,24	12	663.919,56	4.209.492,14	12	663.919,56	4.209.492,14			
				13	663.939,47	4.209.458,78						
				14	663.844,92	4.209.400,46						
TOTAL		1.239,96m ²			6.574,89m ²			2.305,19m ²				
TC2		14296m ²										
EV 1A	X	Y	P7	P8	X	Y	P8	P9	X	Y		
	15	663.855,44	4.209.388,14	20	663.865,38	4.209.376,49	21	663.894,36	4.209.394,42	22	663.931,59	4.209.417,54
	16	663.940,86	4.209.440,84	21	663.894,36	4.209.394,42	22	663.931,59	4.209.417,54	23	663.955,36	4.209.432,16
	18	663.942,91	4.209.437,40	24	663.893,47	4.209.343,59	25	663.915,23	4.209.359,50	26	663.950,93	4.209.385,53
	19	663.949,72	4.209.441,61	25	663.915,23	4.209.359,50	26	663.950,93	4.209.385,53	27	663.973,40	4.209.401,93

CT-1	X	Y	
	16	663.940,86	4.209.440,84
	17	663.947,67	4.209.445,04
	18	663.942,91	4.209.437,40
	19	663.949,72	4.209.441,61
			32,00m ²
CT 2	X	Y	
	33	664.033,19	4.209.286,21
	34	664.039,66	4.209.290,91
	35	664.035,25	4.209.282,75
	36	664.041,70	4.209.287,49
			32,00m ²

Se conforma en el presente
 el Plan de Ordenamiento Territorial
 de la Zona de Desarrollo Urbano